



DEPARTMENT OF REGULATORY AND ECONOMIC RESOURCES (RER)
BOARD AND CODE ADMINISTRATION DIVISION

NOTICE OF ACCEPTANCE (NOA)

MIAMI-DADE COUNTY
PRODUCT CONTROL SECTION

11805 SW 26 Street, Room 208
T (786) 315-2590 F (786) 315-2599

www.miamidade.gov/economy

Wausau Window and Wall Systems,
A Division of Apogee Wausau Group, Inc.
7800 International Drive
Wausau, WI 54401

SCOPE:

This NOA is being issued under the applicable rules and regulations governing the use of construction materials. The documentation submitted has been reviewed and accepted by Miami-Dade County RER - Product Control Section to be used in Miami Dade County and other areas where allowed by the Authority Having Jurisdiction (AHJ).

This NOA shall not be valid after the expiration date stated below. The Miami-Dade County Product Control Section (In Miami Dade County) and/or the AHJ (in areas other than Miami Dade County) reserve the right to have this product or material tested for quality assurance purposes. If this product or material fails to perform in the accepted manner, the manufacturer will incur the expense of such testing and the AHJ may immediately revoke, modify, or suspend the use of such product or material within their jurisdiction. RER reserves the right to revoke this acceptance, if it is determined by Miami-Dade County Product Control Section that this product or material fails to meet the requirements of the applicable building code.

This product is approved as described herein, and has been designed to comply with the Florida Building Code, including the High Velocity Hurricane Zone.

DESCRIPTION: Series "3250 HP" Aluminum Fixed Window – S.M.I.

APPROVAL DOCUMENT: Drawing No. 1085, titled "3250 HP Fixed Window (Small Missile Impact)", sheets 1 through 3 of 3, dated 01/25/02, with revision C1, dated 05/19/11, prepared by W. W. Schaefer Engineering & Consulting, P.A., signed and sealed by Warren W. Schaefer, P.E., bearing the Miami-Dade County Product Control Section Revision stamp with the Notice of Acceptance number and expiration date by the Miami-Dade County Product Control Section.

MISSILE IMPACT RATING: Small Missile Impact Resistant

LABELING: Each unit shall bear a permanent label with the manufacturer's name or logo, city, state, model/series, and following statement: "Miami-Dade County Product Control Approved", unless otherwise noted herein.

RENEWAL of this NOA shall be considered after a renewal application has been filed and there has been no change in the applicable building code negatively affecting the performance of this product.

TERMINATION of this NOA will occur after the expiration date or if there has been a revision or change in the materials, use, and/or manufacture of the product or process. Misuse of this NOA as an endorsement of any product, for sales, advertising or any other purposes shall automatically terminate this NOA. Failure to comply with any section of this NOA shall be cause for termination and removal of NOA.

ADVERTISEMENT: The NOA number preceded by the words Miami-Dade County, Florida, and followed by the expiration date may be displayed in advertising literature. If any portion of the NOA is displayed, then it shall be done in its entirety.

INSPECTION: A copy of this entire NOA shall be provided to the user by the manufacturer or its distributors and shall be available for inspection at the job site at the request of the Building Official.

This NOA revises NOA# 12-1128.08 and consists of this page 1 and evidence pages E-1 and E-2, as well as approval document mentioned above.

The submitted documentation was reviewed by Manuel Perez, P.E.



MP
6/13/14

NOA No. 14-0424.07
Expiration Date: April 25, 2017
Approval Date: June 19, 2014
Page 1


NOTICE OF ACCEPTANCE: EVIDENCE SUBMITTED

A. DRAWINGS

1. Manufacturer's die drawings and sections.
(Submitted under NOA No. 02-0215.15)
2. Drawing No. 1085, titled "3250 HP" Fixed Window (Small Missile Impact), sheets 1 through 3 of 3, dated 01/25/02, with revision C1, dated 05/19/11, prepared by W. W. Schaefer Engineering & Consulting, P.A., signed and sealed by Warren W. Schaefer, P.E.
(Submitted under NOA No. 12-0416.09)

B. TESTS

1. Test reports on: 1) Air Infiltration Test, per FBC, TAS 202-94
2) Uniform Static Air Pressure Test, Loading per FBC, TAS 202-94
3) Water Resistance Test, per FBC, TAS 202-94
4) Large Missile Impact Test per FBC, TAS 201-94
5) Small Missile Impact Test per FBC, TAS 201-94
6) Cyclic Wind Pressure Loading per FBC, TAS 203-94
7) Forced Entry Test, per ASTM F 588-07 (Grade 10), FBC 2411.3.2.1, and TAS 202-94
along with marked-up drawings and installation diagram of an aluminum casement and fixed window, prepared by Quast Consulting & Testing, Inc., Test Report No. QCT11-2310.01 for specimen 1 and 2, dated 02/20/12, signed and sealed by Brian M. Sasman, P.E.
(Submitted under NOA No. 12-0416.09)
2. Test reports on: 1) Air Infiltration Test, per FBC, TAS 202-94
2) Uniform Static Air Pressure Test, Loading per FBC, TAS 202-94
3) Water Resistance Test, per FBC, TAS 202-94
4) Large Missile Impact Test per FBC, TAS 201-94
5) Cyclic Wind Pressure Loading per FBC, TAS 203-94
6) Forced Entry Test, per FBC 2411.3.2.1, and TAS 202-94
along with marked-up drawings and installation diagram of 6 specimens each consisting of three-panel configuration of aluminum fixed and casement windows, each 146" wide and 72" high, prepared by Architectural Testing, Inc., Test Report No. ATI-06-30280.01, dated 01/22/02, with revision and addendum letters dated 03/06/02, all signed and sealed by Allen N. Reeves, P.E.
(Submitted under NOA No. 02-0215.15)


Manuel Perez, P.E.
Product Control Examiner
NOA No. 14-0424.07
Expiration Date: April 25, 2017
Approval Date: June 19, 2014

Wausau Window and Wall Systems, A Division of Apogee Wausau Group, Inc.

NOTICE OF ACCEPTANCE: EVIDENCE SUBMITTED

C. CALCULATIONS

1. Anchor verification calculations and structural analysis, complying with **FBC-2010**, dated 01/22/02 and revised on 04/03/12, prepared by W. W. Schaefer Engineering & Consulting, P.A., signed and sealed by Warren W. Schaefer, P.E.
(Submitted under previous NOA No. 12-0416.09)
2. Glazing complies with ASTM E1300-04

D. QUALITY ASSURANCE

1. Miami-Dade Department of Regulatory and Economic Resources (RER)

E. MATERIAL CERTIFICATIONS


1. Notice of Acceptance No. 12-1231.10 issued to **Eastman Chemical Company (MA)** for their "**Saflex Clear and Color Glass Interlayers**" dated 03/28/13, expiring on 05/21/16.
2. Notice of Acceptance No. 13-0129.27 issued to **E.I. DuPont DeNemours & Co., Inc.** for their "**DuPont Butacite® PVB Interlayer**" dated 04/11/13, expiring on 12/11/16.


F. STATEMENTS

1. Statement letter of conformance, complying with **FBC-2010** and **FBC 5th Edition (2014)**, dated April 10, 2014, issued by W. W. Schaefer Engineering & Consulting, P.A., signed and sealed by Warren W. Schaefer, P.E.
2. Statement letter of conformance complying with **FBC-2010**, and of no financial interest, dated 04/04/12, issued by W. W. Schaefer Engineering & Consulting, P.A., signed and sealed by Warren W. Schaefer, P.E.
(Submitted under NOA No. 12-0416.09)
3. Laboratory compliance letter for Test Report No. **QCT11-2310.01**, dated 02/20/12, issued by Quast Consulting & Testing, Inc., signed and sealed by Brian M. Sasman, P.E.
(Submitted under NOA No. 12-0416.09)
4. Laboratory revision letter for Test Report No. **ATI-06-30280.01**, dated 03/06/02, issued by Architectural Testing, Inc., signed and sealed by Allen N. Reeves, P.E.
(Submitted under NOA No. 02-0215.15)

G. OTHERS

1. Notice of Acceptance No. **12-1128.08**, issued to Wausau Window and Wall Systems, A Division of Apogee Wausau Group, Inc. for their Series "**3250 HP**" Aluminum Fixed Window - S.M.I., approved on 02/14/13 and expiring on 04/25/17.


Manuel Perez, P.E.
Product Control Examiner
NOA No. 14-0424.07
Expiration Date: April 25, 2017
Approval Date: June 19, 2014

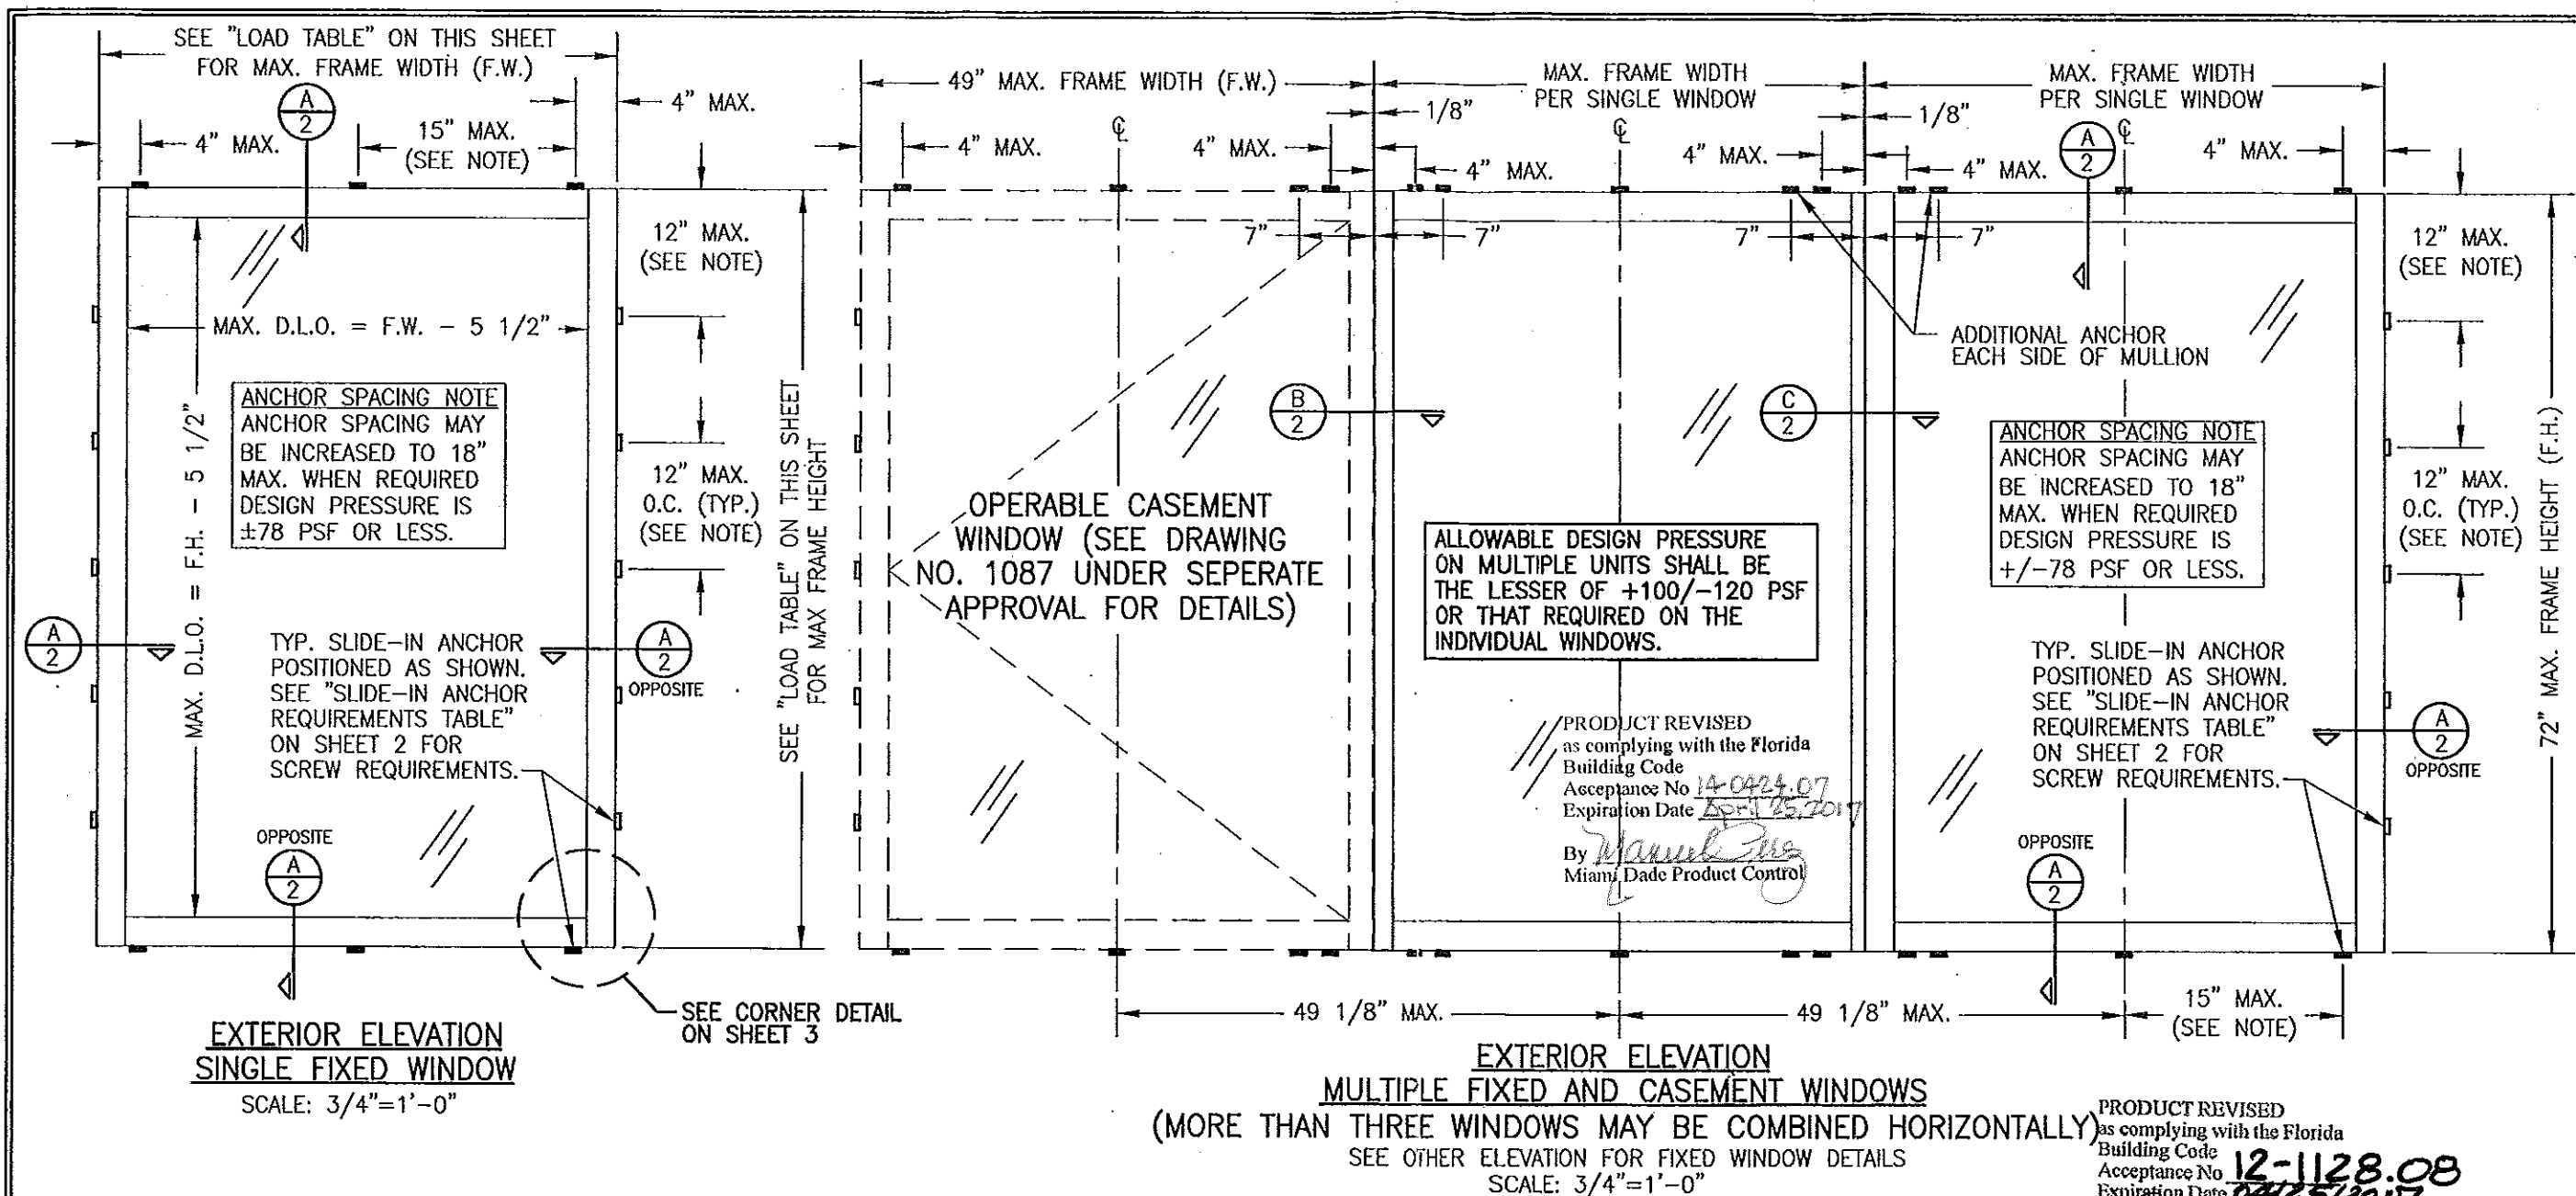

GENERAL NOTES:

1. THESE WINDOW SYSTEMS HAVE BEEN TESTED, ANALYZED & APPROVED FOR DESIGN PRESSURES NOT TO EXCEED THOSE SHOWN IN THE "ALLOWABLE DESIGN PRESSURE TABLE(S)".
2. OPENINGS, BUCKING & BUCKING FASTENERS MUST BE PROPERLY DESIGNED & INSTALLED TO TRANSFER WIND LOADS TO THE STRUCTURE.
3. ALL HARDWARE & FASTENERS SHALL BE IN ACCORDANCE WITH THESE DRAWINGS & SHALL NOT VARY UNLESS SPECIFICALLY MENTIONED ON THE DRAWINGS. SPECIFIED ANCHOR EMBED TO BASE MATERIAL SHALL BE BEYOND WALL FINISH OR STUCCO.
4. THE DETAILS & SPECIFICATIONS SHOWN HEREIN REPRESENT THE PRODUCTS TESTED & PROPOSED FOR WATER, AIR, IMPACT, CYCLIC & UNIFORM STATIC AIR PRESSURE TESTING IN CONFORMANCE WITH THE FLORIDA BUILDING CODE PROTOCOLS TAS-201, 202 & 203 FOR SMALL MISSILE IMPACT WINDOWS.
5. THESE WINDOW SYSTEMS HAVE BEEN DESIGNED IN ACCORDANCE WITH AND MEET THE REQUIREMENTS OF THE FLORIDA BUILDING CODE (FBC) INCLUDING HIGH VELOCITY HURRICANE ZONES (HVHZ).
6. WHEN GLAZED FOR SMALL MISSILE IMPACT, THESE WINDOWS MAY NOT BE INSTALLED AT ELEVATIONS BELOW 30 FT. ABOVE GRADE WITHOUT AN APPROVED SHUTTER.
7. ALL ANCHORS SECURING WINDOW FRAME TO PRESSURE TREATED BUCKS OR WOOD FRAMING SHALL BE CAPABLE OF RESISTING CORROSION CAUSED BY THE PRESSURE TREATING CHEMICALS IN THE WOOD.
8. DETERMINE THE POSITIVE & NEGATIVE DESIGN LOADS TO USE WHEN REFERENCING THESE DOCUMENTS IN ACCORDANCE WITH THE GOVERNING CODE AND GOVERNING WIND VELOCITY. FOR WIND LOAD CALCULATIONS IN ACCORDANCE WITH THE FLORIDA BUILDING CODE, A DIRECTIONALITY FACTOR OF $K_D = 0.85$ MAY BE APPLIED PER THE ASCE-7 STANDARD.
9. NO INCREASE IN ALLOWABLE STRESS HAS BEEN USED IN THE CERTIFICATION OF THIS PRODUCT. WIND LOAD DURATION FACTOR $C_D = 1.6$ WAS USED FOR WOOD SCREW ANALYSIS ONLY.
10. MATERIALS, INCLUDING BUT NOT LIMITED TO STEEL SCREWS, THAT COME INTO CONTACT WITH OTHER DISSIMILAR MATERIALS SHALL MEET THE REQUIREMENTS OF FLORIDA BUILDING CODE CHAPTER 20.

ALLOWABLE DESIGN PRESSURE


(1) SHORT DIMENSION	DESIGN LOAD CAPACITY (POSITIVE & NEGATIVE PSF)											
	POS.	NEG.	POS.	NEG.	POS.	NEG.	POS.	NEG.	POS.	NEG.	POS.	NEG.
30"	100.0	120.0	100.0	120.0	100.0	120.0	100.0	120.0	100.0	120.0	100.0	120.0
36"	100.0	120.0	100.0	120.0	100.0	120.0	100.0	120.0	100.0	120.0		
42"	100.0	120.0	100.0	120.0	100.0	120.0	100.0	120.0				
49"	100.0	120.0	100.0	120.0	100.0	120.0						
54"	90.7	108.9	90.7	108.9								
59"	83.1	99.7										
(1) LONG DIMENSION	59"	65"	72"	84"	98"	117"						

TABLE NOTES:

- (1) ALL WINDOW DIMENSION VALUES SHOWN ARE $\pm 1/2"$ & ARE FRAME (F.H. & F.W.) DIMENSIONS
- (2) THOSE SIZES WITH LOADS LISTED ARE MAXIMUM ALLOWABLE SIZES AT THAT LOAD. IF NO LOAD IS LISTED FOR A GIVEN SIZE, THAT SIZE EXCEEDS ALLOWABLE AND IS NOT ACCEPTABLE.


NOTE: WHEN DIRECT MOUNTING TO A BLOCK/ CONCRETE OPENING WITH CONCR. SCREWS, THE HEAD & SILL MUST BE CONCRETE, THE SIDES MAY BE BLOCK OR CONCRETE.

PRODUCT REVISED as complying with the Florida Building Code
Acceptance No. 12-0416.09
Expiration Date 04/25/2017
By *Warren W. Schaefer*
Miami Dade Product Control

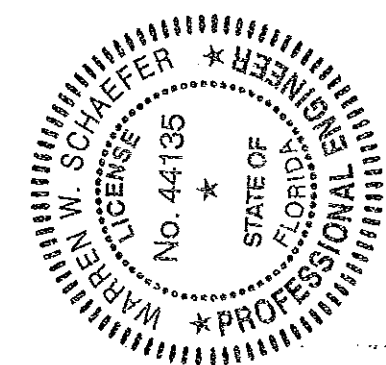

DRAWN BY: J.C.F.		CHECKED BY: W.W.S.	
PLOT: 1-16		DATE: 01/25/02	
DATE	BY	REVISION DESCRIPTION	NO.
08/10/03	K.P.S.	UPDATE GENERAL NOTES TO 2004	A1
08/10/03	K.P.S.	CODE COMPLIANT	A2
04/16/08	W.R.M.	REDUCED FRAME ANCHOR SPACING TO 12"	B1
05/19/11	W.R.M.	UPDATE FOR CODE COMPLIANCE	C1
MANUFACTURER WAUSAU WINDOW & WALL SYSTEMS 7800 INTERNATIONAL DRIVE WAUSAU, WI. 54401 715-845-2161			
CONSULTANTS W. W. SCHAEFER ENGINEERING & CONSULTING, P.A. (CA 6809) 7480 150TH COURT NORTH PALM BEACH GARDENS, FL 33418 PHONE: 561-744-3424			
DRAWING TITLE 3250 HP FIXED WINDOW (SMALL MISSILE IMPACT)			
CERTIFICATION JUN 2012 WARREN W. SCHAEFER, P.E. P.E. NO. 44135			
DRAWING NO. 1085		REV. C	
SHEET NO. 1		OF 3	



ANCHOR FASTENERS (2 PER ANCHOR).
SEE "SLIDE-IN ANCHOR FASTENER
REQUIREMENTS TABLE" THIS SHEET.

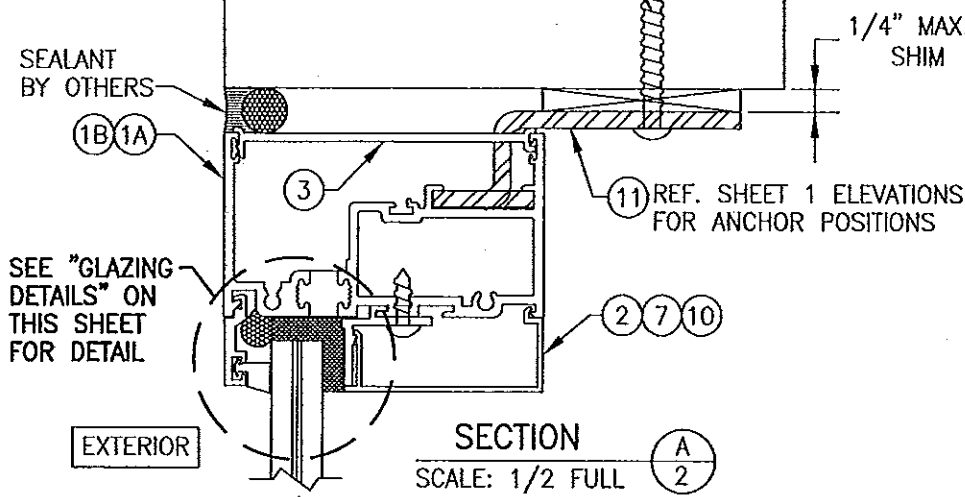


(MOUNT TO WOOD, BLOCK/CONCRETE, METAL STUD OR STEEL)

CONTINUOUS WOOD MEMBER LESS IN SIZE THAN A 2X. BUCK TO BE MIN. FULL DEPTH OF JAMB & CLIP

1/4" TAPCONS (2 PER ANCHOR). SEE "SLIDE-IN ANCHOR FASTENER REQUIREMENTS TABLE" THIS SHEET.

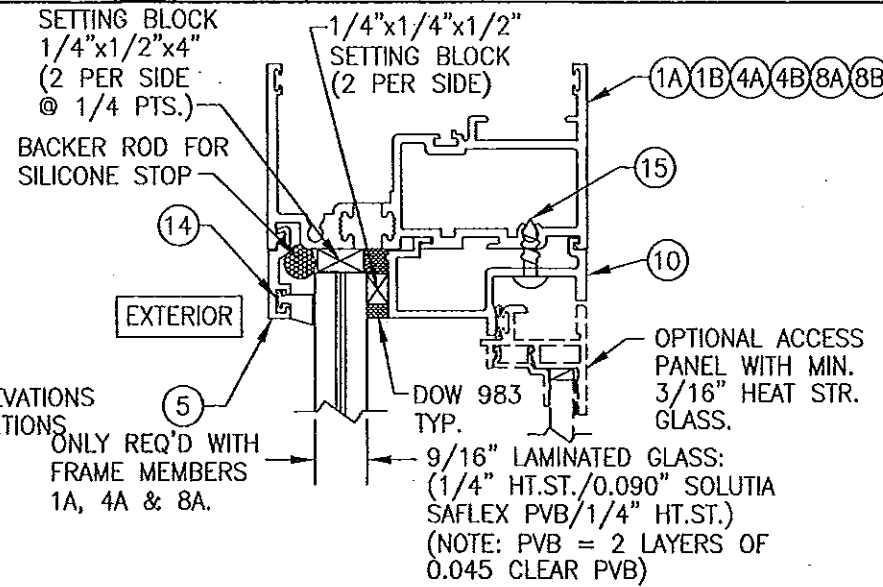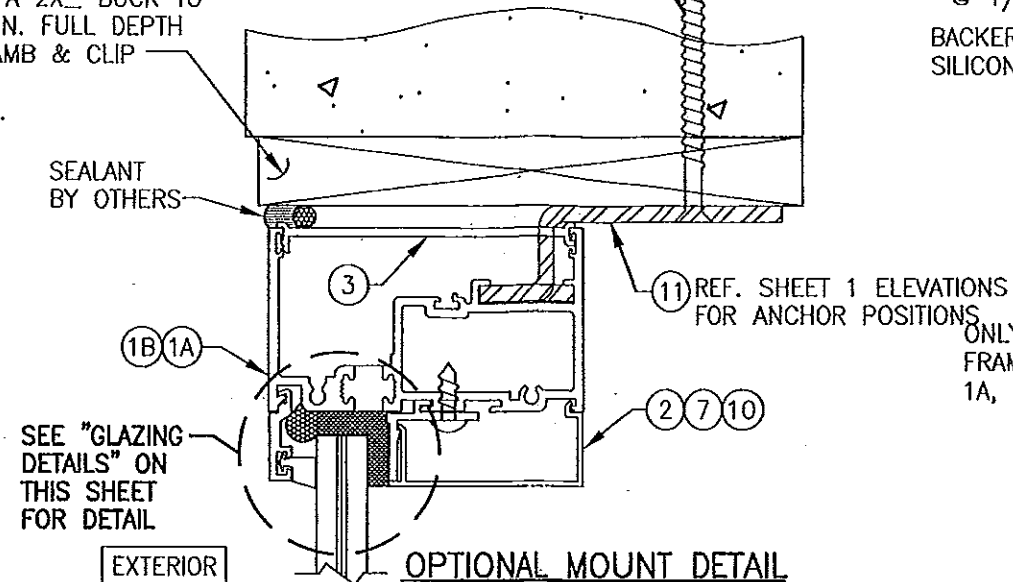


GLAZING DETAIL (OPTION 1)

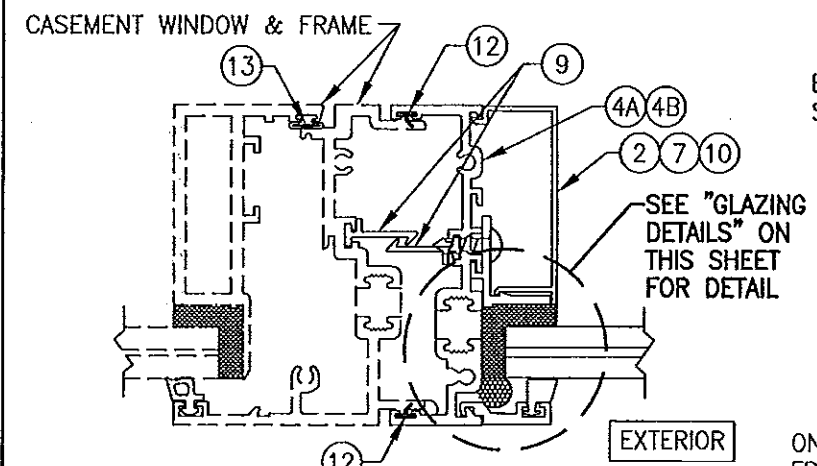


SECTION D

SCALE: 1/2 FULL

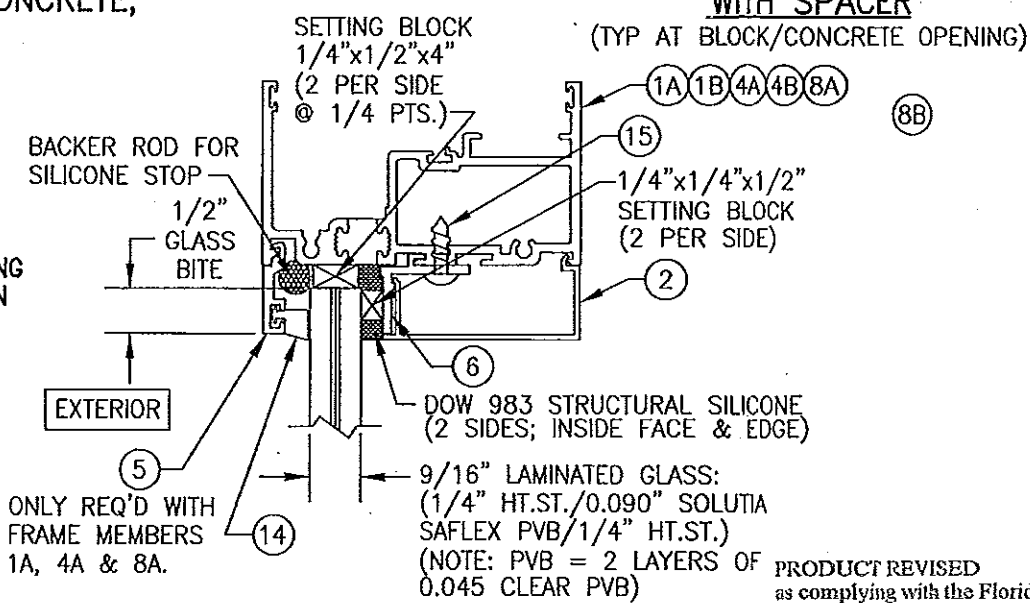


GLAZING DETAIL (OPTION 2)

PRODUCT REVISED as complying with the Florida Building Code Acceptance No. 12-1128.08 Expiration Date 04/25/2017 By Miami Dade Product Control

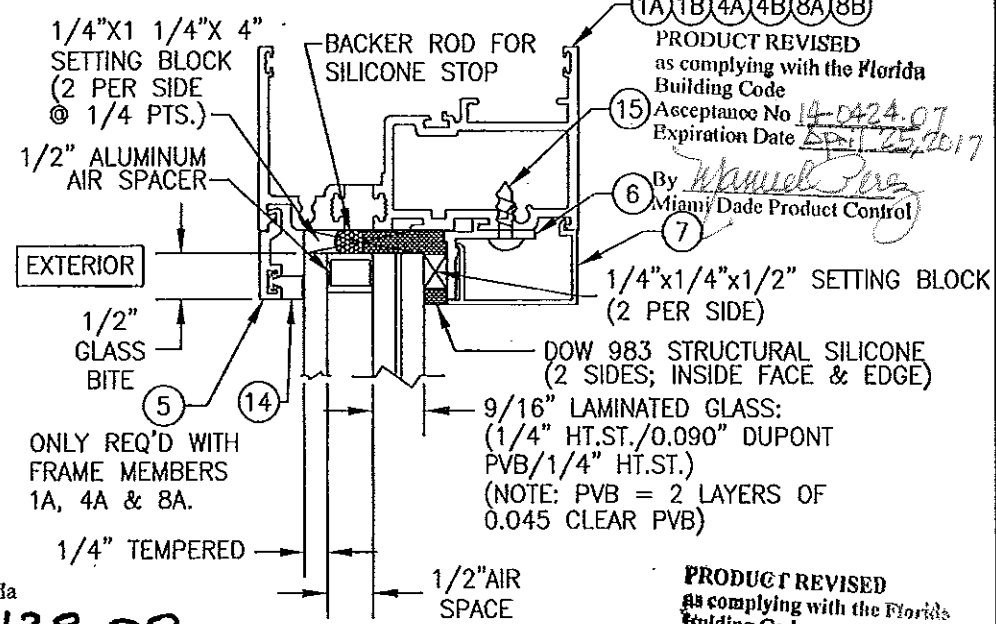

GLAZING DETAIL (OPTION 3)

PRODUCT REVISED as complying with the Florida Building Code Acceptance No. 12-0416.09 Expiration Date 04/25/2017 By Miami Dade Product Control

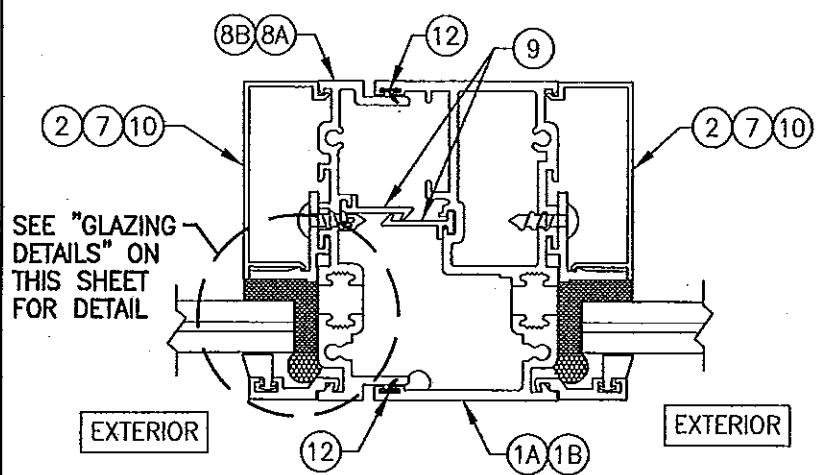


SECTION G

SCALE: 1/2 FULL

















SLIDE-IN ANCHOR FASTENER REQUIREMENTS TABLE				
OPENING TYPE (SUBSTRATE)	ANCHOR TO OPENING FASTENER TYPE	NO. FASTENERS PER ANCHOR INTO SUBSTRATE	MINIMUM EMBED	MINIMUM EDGE DIST.
MIN. 2X4 WOOD FRAME OR BUCK (MIN. GR. 3 & G=0.55)	NO. 10 SMS OR WOOD SCREW	2	1 3/8"	1"
MIN. 16 GA. 33 KSI METAL STUD	1/4" SELF TAP/DRILLING SCREW	2	FULL	1/2"
MIN. 12 GAGE A36 STEEL	1/4" SELF TAP/DRILLING SCREW	2	FULL	1/2"
(2) MIN. C-90 CMU	(1) 1/4" CONCRETE SCREW	2	1 1/4"	2"
MIN. 2500 PSI CONCRETE	(1) 1/4" CONCRETE SCREW	2	1 1/2"	2"

(1) CONCRETE SCREWS SHALL BE ELCO ULTRACONS, ELCO CRETE-FLEX, OR HILTI KWIK-CON II (HARDENED STEEL OR S.S.).

(2) CMU IS APPLICABLE AT SIDES ONLY.

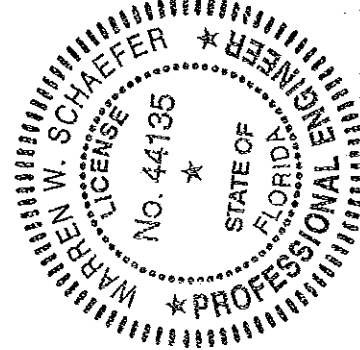

DRAWN BY: J.C.F.		CHECKED BY: W.W.S.	
PLOT: 1-2		DATE: 01/25/02	
DATE	BY	REVISION DESCRIPTION	NO.
DRAWING TITLE: 3250 HP FIXED WINDOW (SMALL MISSILE IMPACT)			
MANUFACTURER: WAUSAU WINDOW & WALL SYSTEMS		7800 INTERNATIONAL DRIVE	
WAUSAU, WI. 54401		715-845-2161	
CONSULTANTS: W. W. SCHAEFER ENGINEERING & CONSULTING, P.A. (CA 6809)		7480 150TH COURT NORTH	
PALM BEACH GARDENS, FL 33418		PHONE: 561-744-3424	
CERTIFICATION: WARREN W. SCHAEFER, P.E. LICENSE NO. 44135, STATE OF FLORIDA, PROFESSIONAL ENGINEER			
DRAWING NO. 1085		REV. C	
SHEET NO. 2		OF 3	

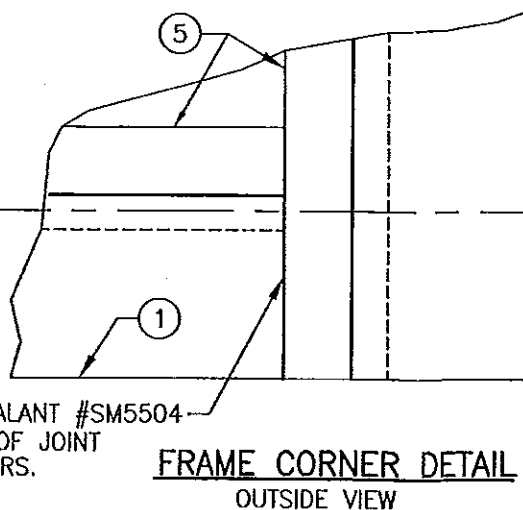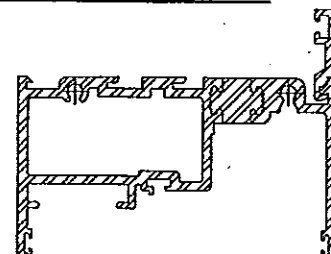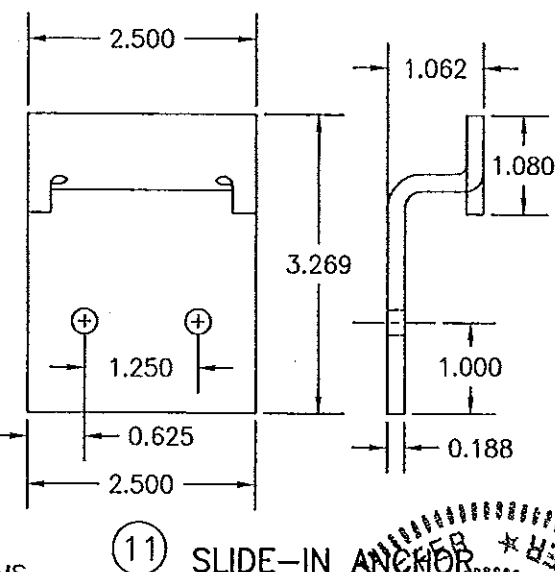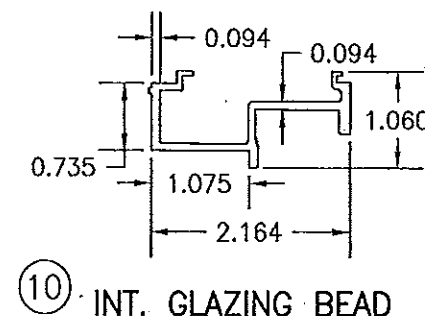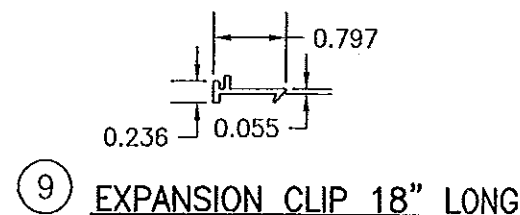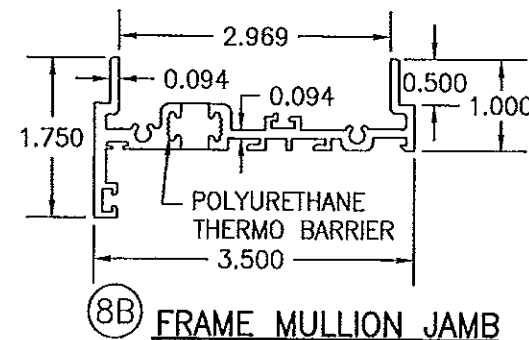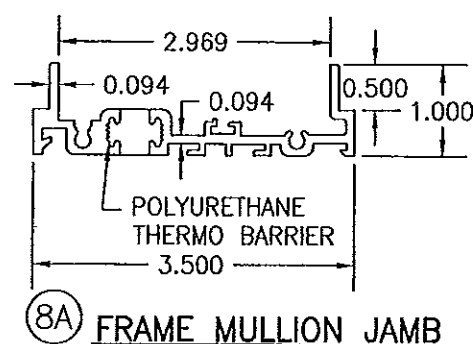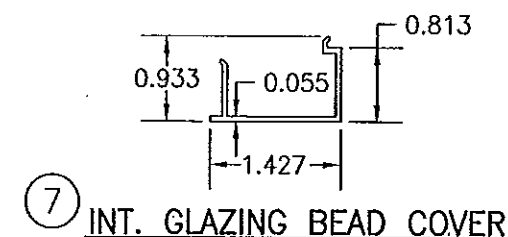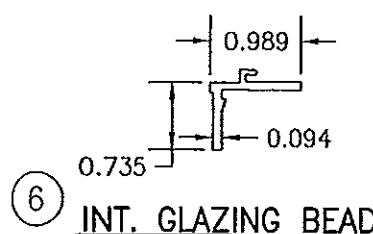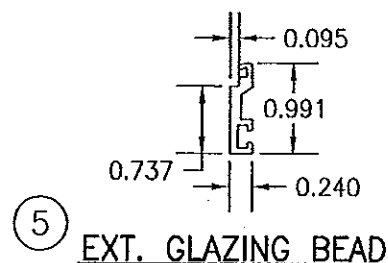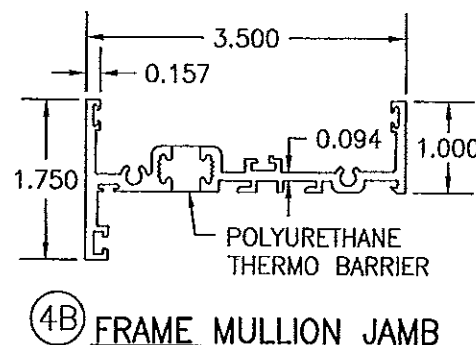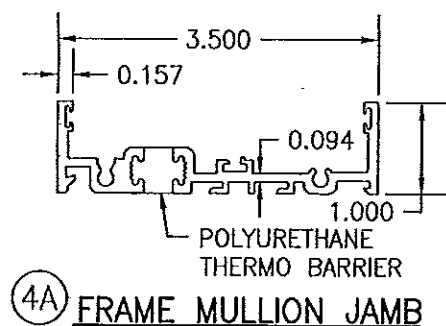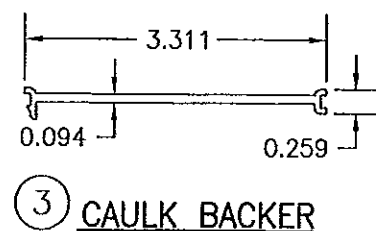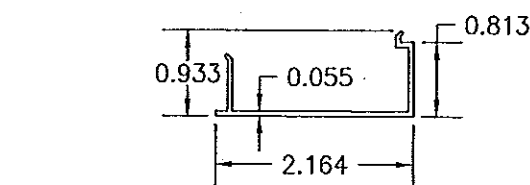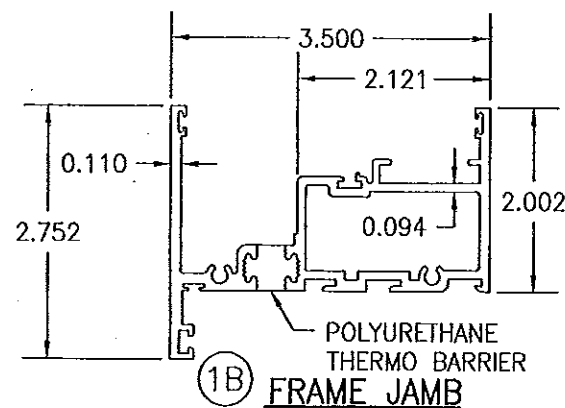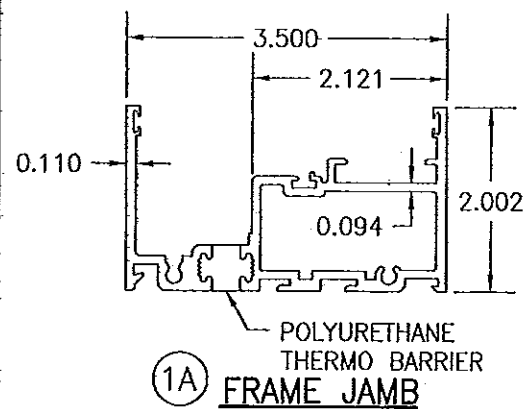

PRODUCT REVISED
as complying with the Florida
Building Code
Acceptance No. 14-0424.07
Expiration Date 04/25/2017
By *Warren W. Schaefer*
Miami Dade Product Control

PRODUCT REVISED
as complying with the Florida
Building Code
Acceptance No. 12-0416.09
Expiration Date 04/25/2017
By *Warren W. Schaefer*
Miami Dade Product Control

#10-14 X 1 1/2" S.S. PH SMS
INTO FRAME SCREW SPLINES
(2 PER FRAME CORNER)

ITEM #	PART	ITEM DESCRIPTION	MANUFACTURER/NOTES
PARTS			
1A	313052	MAIN FRAME JAMB	6063-T6 ALUMINUM
1B	313109	OPTIONAL MAIN FRAME JAMB	6063-T6 ALUMINUM
2	805672	INTERIOR GLAZING BEAD COVER	6063-T6 ALUMINUM
3	445	CAULK BACKER (LENGTH OF JAMB, NOTCHED FOR ANCHOR)	PVC
4A	313050	FRAME JAMB AT FIXED TO CASEMENT MULLION	6063-T6 ALUMINUM
4B	313105	OPTIONAL FRAME JAMB AT FIXED TO CASEMENT MULLION	6063-T6 ALUMINUM
5	805669	EXTERIOR GLAZING BEAD	6063-T6 ALUMINUM
6	805670	INTERIOR GLAZING BEAD	6063-T6 ALUMINUM
7	805676	INTERIOR GLAZING BEAD COVER	6063-T6 ALUMINUM
8A	313056	FRAME JAMB AT FIXED TO FIXED MULLION	6063-T6 ALUMINUM
8B	313107	OPTIONAL FRAME JAMB AT FIXED TO FIXED MULLION	6063-T6 ALUMINUM
9	907290	EXPANSION CLIP 18" LONG @ MIDSPAN OF MULL.	6063-T6 ALUMINUM
10	805674	INTERIOR GLAZING BEAD (USED WITH OPTIONAL INT. PANEL)	6063-T6 ALUMINUM
11	134790	SLIDE-IN ANCHOR	7 GA. ZINC PLATED STEEL
SEALS & SEALANTS			
12	9680	WEATHER STRIP	RIGID PVC ALCRYN/CLIM-TECH.
13	9989	BULB GASKET	THERMO PLASTIC/ULTRA FAB
14	6676	SOLID GLAZING GASKET	SILICONE/TREMCO
FASTENERS			
15	-	#10-32 X 5/8" S.S. PH (2/GLAZING BEAD @ 1/4 PTS.)	

DRAWN BY: J.C.F.		CHECKED BY: W.W.S.	
PLOT: 1=2		DATE: 01/25/02	
DATE	BY	REVISION DESCRIPTION	NO.
DRAWING TITLE: 3250 HP FIXED WINDOW (SMALL MISSILE IMPACT)			
MANUFACTURER: WAUSAU WINDOW & WALL SYSTEMS 7800 INTERNATIONAL DRIVE WAUSAU, WI. 54401 715-845-2161			
CONSULTANTS: W. W. SCHAEFER ENGINEERING & CONSULTING, P.A. (CA 6809) 7480 150TH COURT NORTH PALM BEACH GARDENS, FL 33418 PHONE: 561-744-3424			
<div style="display: flex; justify-content: space-between;"> <div> <p>WARREN W. SCHAEFER P.E. NO. 44135 JUN 05 2012</p> </div> <div> <p>STATE OF FLORIDA PROFESSIONAL ENGINEER</p> </div> </div>			
DRAWING NO. 1085		REV. C	
SHEET NO. 3		OF 3	